



PRELIMINARY WELL DESIGN
NOT TO SCALE

 Republic of the Philippines METROPOLITAN NAGA WATER DISTRICT 401 J. Mariano Avenue, Naga City	PREPARED BY  SHAMAINE E. BRACIA OIC - DMA, PDGO	CHECKED BY  SONNY O. MILLARES OIC - Engr. MTA/ASSED	RECOMMENDING APPROVAL  ROQUE S. FRANCISCO RKM O/T/S	APPROVED  FLORENCIO T. MONGOSO JR., CSEE General Manager A	PROJECT TITLE/LOCATION: PROPOSED CAROLINA VII WELL DRILLING/EXPLORATION Barangay Carolina, Naga City	SHEET CONTENTS AS SHOWN	SHEET NO. 1 / 1
	EEDP 18, REV. 06, APRIL, 2019						

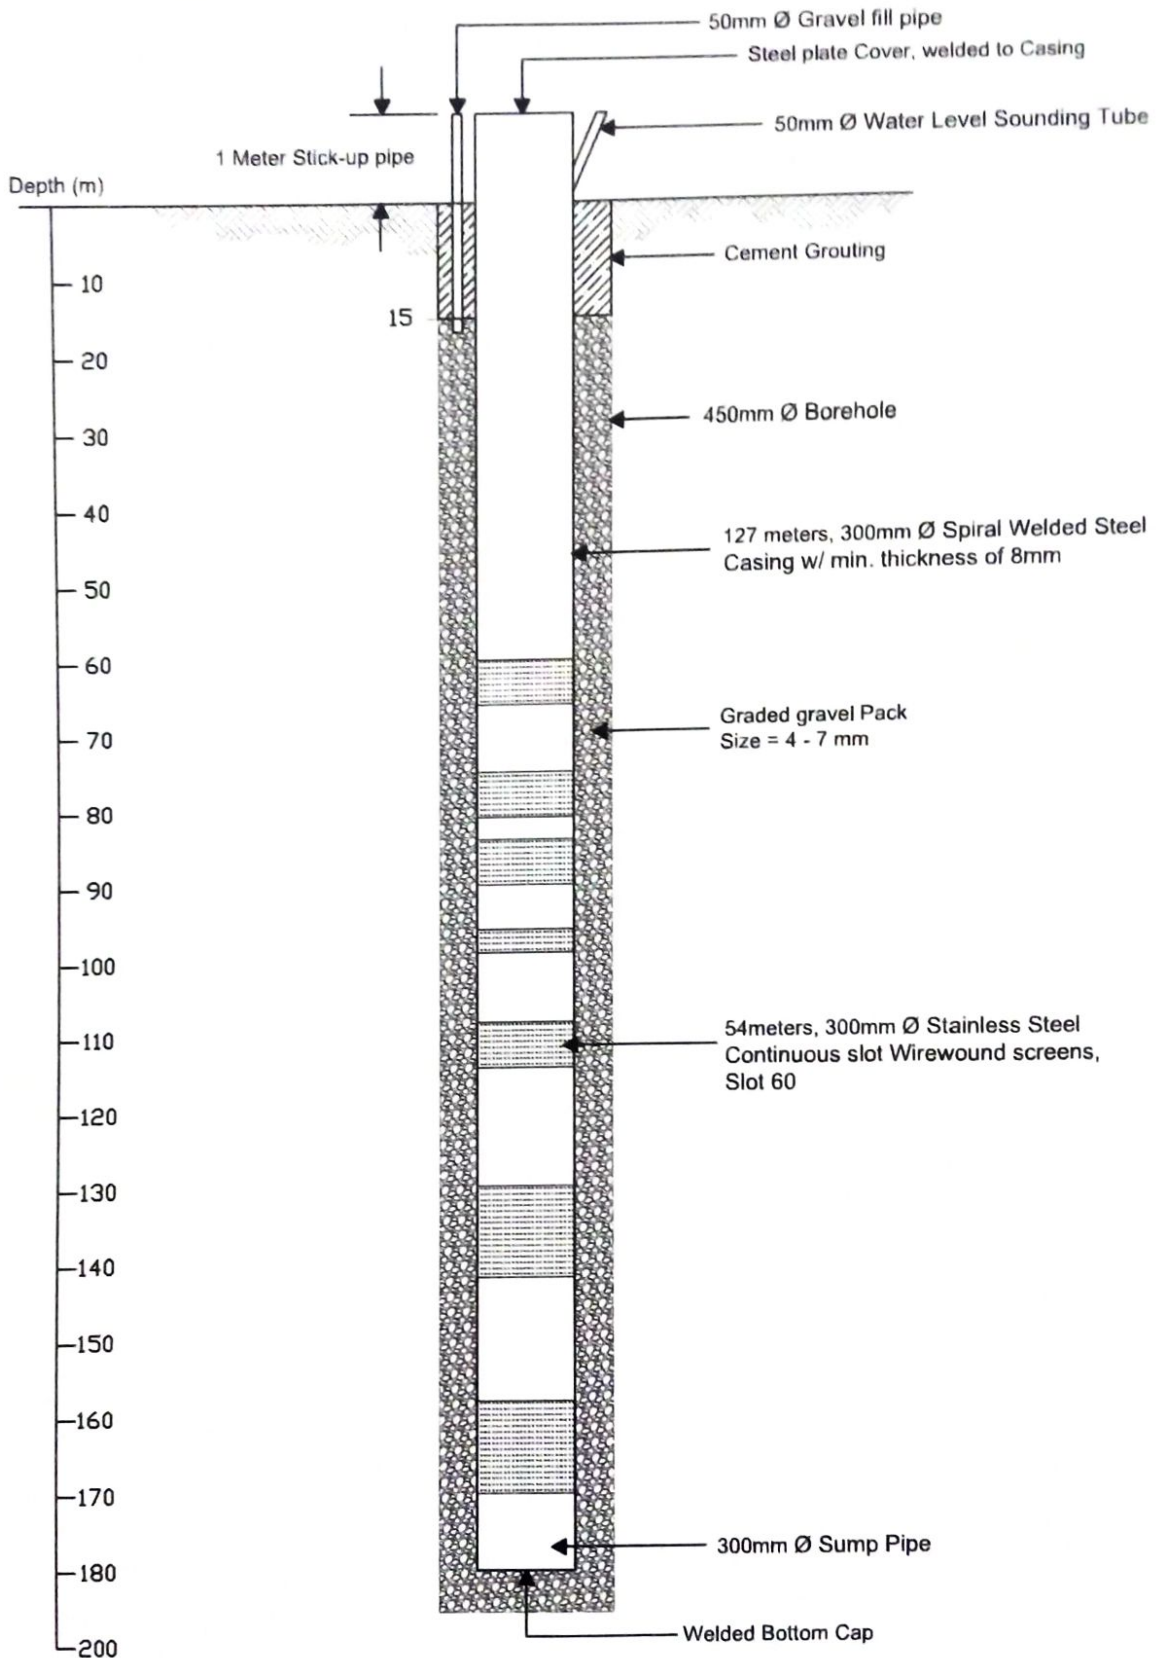

PRELIMINARY WELL DESIGN
NOT TO SCALE

PREPARED BY	CHECKED BY	RECOMMENDING APPROVAL	APPROVED	PROJECT TITLE/LOCATION	SHEET CONTENTS	SHEET NO.
SHARMAINE E. BRACIA D/C, DMA, PDCO	SOMUN O. WILLARES D/C, Dept. Mgt. A, EED	ROQUE S. FRANCISCO ASST. D & VS	FLORENCIO T. BONGOSO JR., CSEE General Manager A	PROPOSED CAROLINA VIII WELL DRILLING/EXPLORATION Barangay Carolina, Naga City	AS SHOWN	1 1

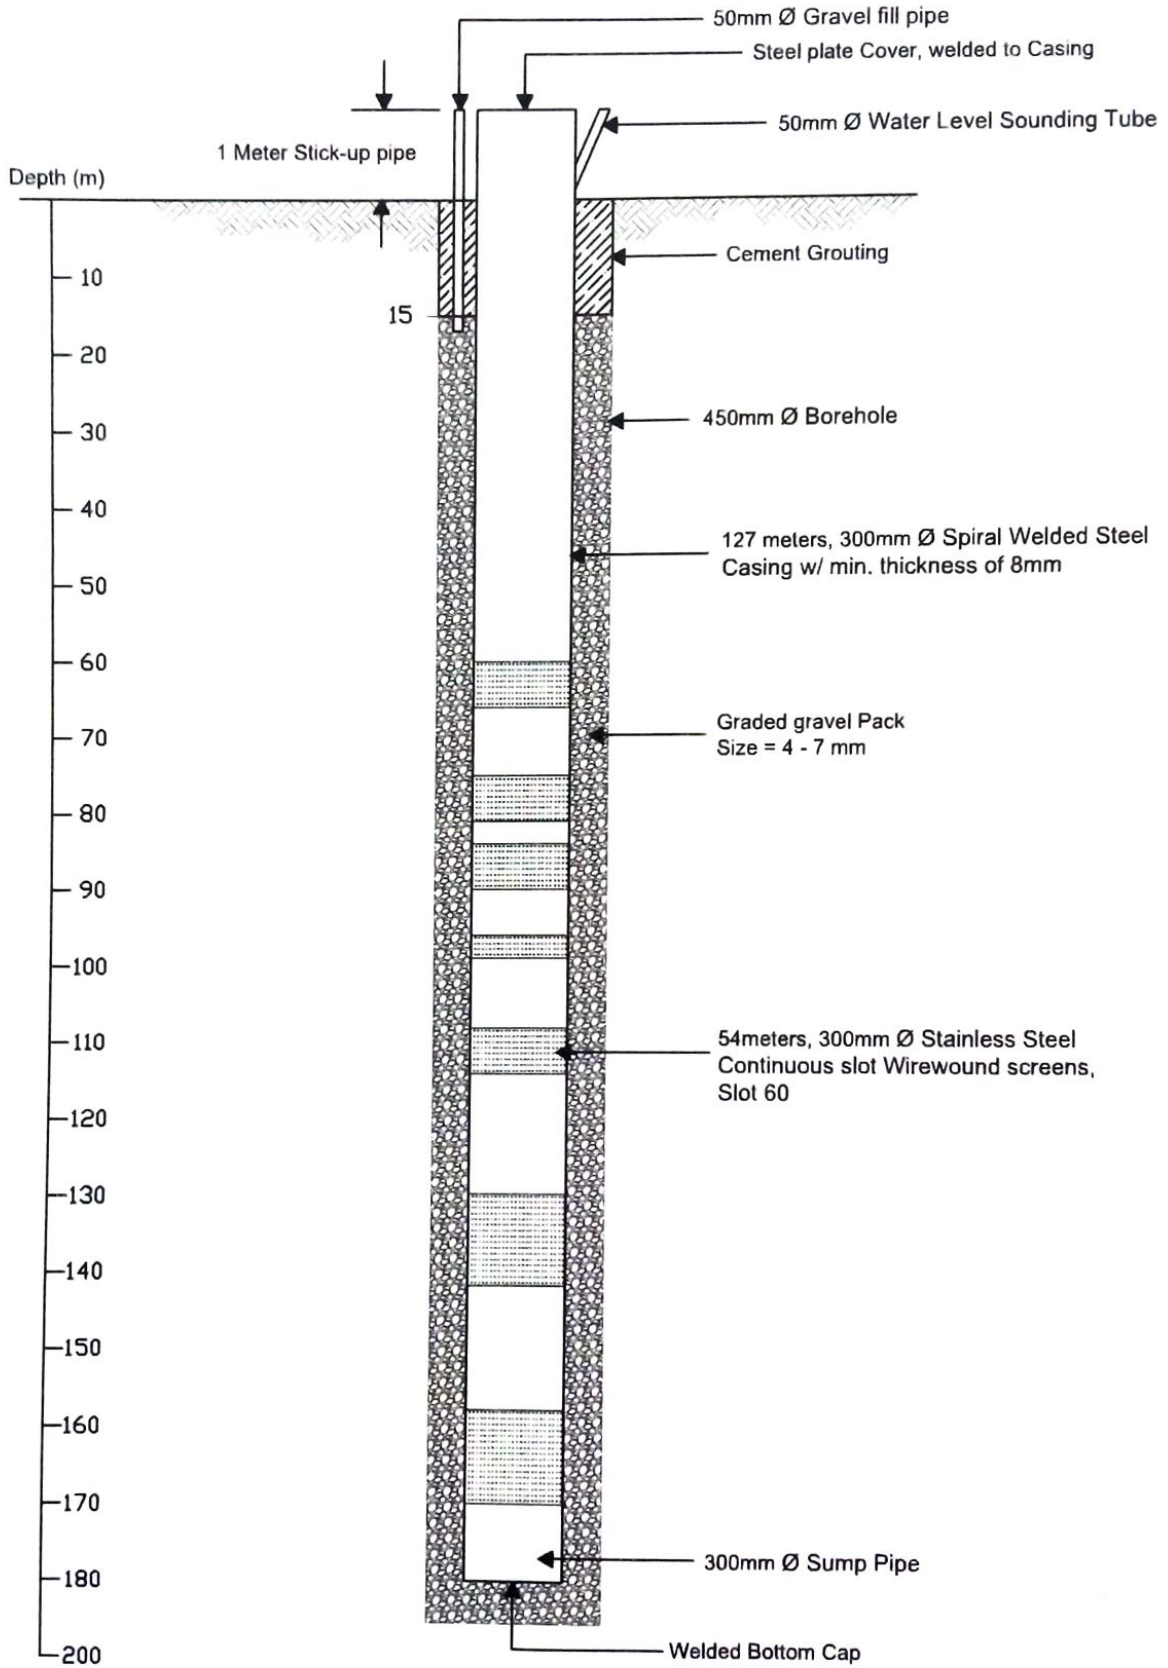

PRELIMINARY WELL DESIGN
NOT TO SCALE

<p>Republic of the Philippines METROPOLITAN NAGA WATER DISTRICT 49 J. Macabato Avenue, Naga City</p>	<p>PREPARED BY</p> <p>SHARMAINE E. BRACIA DE - DMA PDCD</p>	<p>CHECKED BY</p> <p>SON UN O. MELARES OH - Dept. Mgr. A. EED</p>	<p>RECOMMENDING APPROVAL</p> <p>ROQUE S. FRANCISCO ADM. O & TS</p>	<p>APPROVED</p> <p>FLORENCIO T. MONGOSO JR., CSEE General Manager A</p>	<p>PROJECT TITLE/LOCATION:</p> <p>PROPOSED CARARAYAN VI WELL DRILLING/EXPLORATION Barangay Cararayan, Naga City</p>	<p>SHEET CONTENTS</p> <p>AS SHOWN</p>	<p>SHEET NO.</p> <p>1 / 1</p>
	<p>ESTP 10-REV.00, APRIL, 2018</p>						