



PHILIPPINE BIDDING DOCUMENTS

(As Harmonized with Development Partners)

Procurement of INFRASTRUCTURE PROJECTS

**SUPPLY OF LABOR AND MATERIALS
FOR THE DRILLING OF THREE (3) TEST /
PRODUCTION WELLS FOR THE
PROPOSED CAROLINA VII, CAROLINA
VIII, AND CARARAYAN VI PUMPING
STATIONS
(INFRA 2024-007)**

Government of the Republic of the Philippines

**Sixth Edition
July 2020**

For more information, please contact us:

☎ (+63) 928 681 1386 • (+63) 927 463 5974

☎ (054) 473 7813 • Local 114

✉ mnwaterdistrict@yahoo.com

🌐 www.mnwd.gov.ph

Preface

These Philippine Bidding Documents (PBDs) for the procurement of Infrastructure Projects (hereinafter referred to also as the “Works”) through Competitive Bidding have been prepared by the Government of the Philippines for use by all branches, agencies, departments, bureaus, offices, or instrumentalities of the government, including government-owned and/or -controlled corporations, government financial institutions, state universities and colleges, local government units, and autonomous regional government. The procedures and practices presented in this document have been developed through broad experience, and are for mandatory use in projects that are financed in whole or in part by the Government of the Philippines or any foreign government/foreign or international financing institution in accordance with the provisions of the 2016 revised Implementing Rules and Regulations (IRR) of Republic Act (RA) No. 9184.

The PBDs are intended as a model for admeasurements (unit prices or unit rates in a bill of quantities) types of contracts, which are the most common in Works contracting.

The Bidding Documents shall clearly and adequately define, among others: (i) the objectives, scope, and expected outputs and/or results of the proposed contract; (ii) the eligibility requirements of Bidders; (iii) the expected contract duration; and (iv) the obligations, duties, and/or functions of the winning Bidder.

Care should be taken to check the relevance of the provisions of the PBDs against the requirements of the specific Works to be procured. If duplication of a subject is inevitable in other sections of the document prepared by the Procuring Entity, care must be exercised to avoid contradictions between clauses dealing with the same matter.

Moreover, each section is prepared with notes intended only as information for the Procuring Entity or the person drafting the Bidding Documents. They shall not be included in the final documents. The following general directions should be observed when using the documents:

- a. All the documents listed in the Table of Contents are normally required for the procurement of Infrastructure Projects. However, they should be adapted as necessary to the circumstances of the particular Project.
- b. Specific details, such as the “*name of the Procuring Entity*” and “*address for bid submission*,” should be furnished in the Instructions to Bidders, Bid Data Sheet, and Special Conditions of Contract. The final documents should contain neither blank spaces nor options.
- c. This Preface and the footnotes or note in italics included in the Invitation to Bid, BDS, General Conditions of Contract, Special Conditions of Contract, Specifications, Drawings, and Bill of Quantities are not part of the text of the final document, although they contain instructions that the Procuring Entity should strictly follow.
- d. The cover should be modified as required to identify the Bidding Documents as to the names of the Project, Contract, and Procuring Entity, in addition to date of issue.

- e. Modifications for specific Procurement Project details should be provided in the Special Conditions of Contract as amendments to the Conditions of Contract. For easy completion, whenever reference has to be made to specific clauses in the Bid Data Sheet or Special Conditions of Contract, these terms shall be printed in bold typeface on Sections I (Instructions to Bidders) and III (General Conditions of Contract), respectively.
- f. For guidelines on the use of Bidding Forms and the procurement of Foreign-Assisted Projects, these will be covered by a separate issuance of the Government Procurement Policy Board.

TABLE OF CONTENTS

GLOSSARY OF TERMS, ABBREVIATIONS, AND ACRONYMS	6
SECTION I. INVITATION TO BID	8
SECTION II. INSTRUCTIONS TO BIDDERS	11
1. Scope of Bid.....	12
2. Funding Information	12
3. Bidding Requirements.....	12
4. Corrupt, Fraudulent, Collusive, Coercive, and Obstructive Practices	12
5. Eligible Bidders.....	13
6. Origin of Associated Goods	13
7. Subcontracts	13
8. Pre-Bid Conference.....	13
9. Clarification and Amendment of Bidding Documents.....	13
10. Documents Comprising the Bid: Eligibility and Technical Components	14
11. Documents Comprising the Bid: Financial Component	14
12. Alternative Bids	15
13. Bid Prices	15
14. Bid and Payment Currencies.....	15
15. Bid Security.....	15
16. Sealing and Marking of Bids.....	15
17. Deadline for Submission of Bids	15
18. Opening and Preliminary Examination of Bids	15
19. Detailed Evaluation and Comparison of Bids.....	16
20. Post Qualification.....	16
21. Signing of the Contract	16
SECTION III. BID DATA SHEET	17
SECTION IV. GENERAL CONDITIONS OF CONTRACT	20
1. Scope of Contract.....	21
2. Sectional Completion of Works	21
3. Possession of Site	21
4. The Contractor's Obligations.....	21
5. Performance Security	22
6. Site Investigation Reports	22

7.	Warranty.....	22
8.	Liability of the Contractor.....	22
9.	Termination for Other Causes.....	22
10.	Dayworks	23
11.	Program of Work.....	23
12.	Instructions, Inspections and Audits	23
13.	Advance Payment.....	23
14.	Progress Payments	23
15.	Operating and Maintenance Manuals.....	23
SECTION V. SPECIAL CONDITIONS OF CONTRACT		25
SECTION VI. SPECIFICATIONS		27
SECTION VII. DRAWINGS		30
SECTION VIII. BILL OF QUANTITIES		33
SECTION IX. CHECKLIST OF TECHNICAL AND FINANCIAL DOCUMENTS.....		35

Glossary of Terms, Abbreviations, and Acronyms

ABC – Approved Budget for the Contract.

ARCC – Allowable Range of Contract Cost.

BAC – Bids and Awards Committee.

Bid – A signed offer or proposal to undertake a contract submitted by a bidder in response to and in consonance with the requirements of the bidding documents. Also referred to as *Proposal* and *Tender*. (2016 revised IRR, Section 5[c])

Bidder – Refers to a contractor, manufacturer, supplier, distributor and/or consultant who submits a bid in response to the requirements of the Bidding Documents. (2016 revised IRR, Section 5[d])

Bidding Documents – The documents issued by the Procuring Entity as the bases for bids, furnishing all information necessary for a prospective bidder to prepare a bid for the Goods, Infrastructure Projects, and/or Consulting Services required by the Procuring Entity. (2016 revised IRR, Section 5[e])

BIR – Bureau of Internal Revenue.

BSP – Bangko Sentral ng Pilipinas.

CDA – Cooperative Development Authority.

Consulting Services – Refer to services for Infrastructure Projects and other types of projects or activities of the GOP requiring adequate external technical and professional expertise that are beyond the capability and/or capacity of the GOP to undertake such as, but not limited to: (i) advisory and review services; (ii) pre-investment or feasibility studies; (iii) design; (iv) construction supervision; (v) management and related services; and (vi) other technical services or special studies. (2016 revised IRR, Section 5[i])

Contract – Refers to the agreement entered into between the Procuring Entity and the Supplier or Manufacturer or Distributor or Service Provider for procurement of Goods and Services; Contractor for Procurement of Infrastructure Projects; or Consultant or Consulting Firm for Procurement of Consulting Services; as the case may be, as recorded in the Contract Form signed by the parties, including all attachments and appendices thereto and all documents incorporated by reference therein.

Contractor – is a natural or juridical entity whose proposal was accepted by the Procuring Entity and to whom the Contract to execute the Work was awarded. Contractor as used in these Bidding Documents may likewise refer to a supplier, distributor, manufacturer, or consultant.

CPI – Consumer Price Index.

DOLE – Department of Labor and Employment.

DTI – Department of Trade and Industry.

Foreign-funded Procurement or Foreign-Assisted Project – Refers to procurement whose funding source is from a foreign government, foreign or international financing institution as specified in the Treaty or International or Executive Agreement. (2016 revised IRR, Section 5[b]).

GFI – Government Financial Institution.

GOCC – Government-owned and/or –controlled corporation.

Goods – Refer to all items, supplies, materials and general support services, except Consulting Services and Infrastructure Projects, which may be needed in the transaction of public businesses or in the pursuit of any government undertaking, project or activity, whether in the nature of equipment, furniture, stationery, materials for construction, or personal property of any kind, including non-personal or contractual services such as the repair and maintenance of equipment and furniture, as well as trucking, hauling, janitorial, security, and related or analogous services, as well as procurement of materials and supplies provided by the Procuring Entity for such services. The term “related” or “analogous services” shall include, but is not limited to, lease or purchase of office space, media advertisements, health maintenance services, and other services essential to the operation of the Procuring Entity. (2016 revised IRR, Section 5[r])

GOP – Government of the Philippines.

Infrastructure Projects – Include the construction, improvement, rehabilitation, demolition, repair, restoration or maintenance of roads and bridges, railways, airports, seaports, communication facilities, civil works components of information technology projects, irrigation, flood control and drainage, water supply, sanitation, sewerage and solid waste management systems, shore protection, energy/power and electrification facilities, national buildings, school buildings, hospital buildings, and other related construction projects of the government. Also referred to as *civil works or works*. (2016 revised IRR, Section 5[u])

LGUs – Local Government Units.

NFCC – Net Financial Contracting Capacity.

NGA – National Government Agency.

PCAB – Philippine Contractors Accreditation Board.

PhilGEPS - Philippine Government Electronic Procurement System.

Procurement Project – refers to a specific or identified procurement covering goods, infrastructure project or consulting services. A Procurement Project shall be described, detailed, and scheduled in the Project Procurement Management Plan prepared by the agency which shall be consolidated in the procuring entity's Annual Procurement Plan. (GPPB Circular No. 06-2019 dated 17 July 2019)

PSA – Philippine Statistics Authority.

SEC – Securities and Exchange Commission.

SLCC – Single Largest Completed Contract.

UN – United Nations.

Section I. Invitation to Bid

Notes on the Invitation to Bid

The Invitation to Bid (IB) provides information that enables potential Bidders to decide whether to participate in the procurement at hand. The IB shall be posted in accordance with Section 21.2 of the 2016 revised IRR of RA No. 9184.

Apart from the essential items listed in the Bidding Documents, the IB should also indicate the following:

- a. The date of availability of the Bidding Documents, which shall be from the time the IB is first advertised/posted until the deadline for the submission and receipt of bids;
- b. The place where the Bidding Documents may be acquired or the website where it may be downloaded;
- c. The deadline for the submission and receipt of bids; and
- d. Any important bid evaluation criteria.

The IB should be incorporated into the Bidding Documents. The information contained in the IB must conform to the Bidding Documents and in particular to the relevant information in the Bid Data Sheet.

Invitation to Bid for SUPPLY OF LABOR AND MATERIALS FOR THE DRILLING OF THREE (3) TEST / PRODUCTION WELLS FOR THE PROPOSED CAROLINA VII, CAROLINA VIII, AND CARARAYAN VI PUMPING STATIONS

1. The **METROPOLITAN NAGA WATER DISTRICT (MNWD)**, through its approved Corporate Budget, intends to apply the sum of **FIFTEEN MILLION NINE HUNDRED FIFTY-NINE THOUSAND ONE HUNDRED FIFTY PESOS (₱ 15,959,150.00)** Only, being the Approved Budget for the Contract (ABC) to payments under the contract for **SUPPLY OF LABOR AND MATERIALS FOR THE DRILLING OF THREE (3) TEST / PRODUCTION WELLS FOR THE PROPOSED CAROLINA VII, CAROLINA VIII, AND CARARAYAN VI PUMPING STATIONS, PROJECT NO. INFRA 2024-007**. Bids received in excess of the ABC shall be automatically rejected at bid opening.
2. The **MNWD** now invites bids for Procurement Project. Completion of the Works is required **TWO HUNDRED FORTY (240) CALENDAR DAYS**. Bidders should have completed a contract similar to the Project. The description of an eligible bidder is contained in the Bidding Documents, particularly, in Section II: Instructions to Bidders.
3. Bidding will be conducted through open competitive bidding procedures using non-discretionary “*pass/fail*” criterion as specified in the 2016 revised Implementing Rules and Regulations (IRR) of Republic Act (RA) No. 9184.
4. Interested bidders may obtain further information from **MNWD** and inspect the Bidding Documents at the address given below from 8:00 AM – 12:00 NN AND 1:00 PM – 5:00 PM.
5. A complete set of Bidding Documents may be acquired by interested bidders on **FRIDAY, NOVEMBER 22 TO DECEMBER 11, 2024** from the address below and upon payment of the applicable fee for the Bidding Documents, pursuant to the latest Guidelines issued by the GPPB, in the amount of **TWENTY-FIVE THOUSAND PESOS (₱ 25,000.00)** only.
6. The **MNWD** will hold a Pre-Bid Conference on **NOVEMBER 29, 2024 at 1:30PM** at 2nd Floor, Conference Room, MNWD Building, 40 J. Miranda Avenue, Naga City and via Zoom or Google Meet Video Conference which shall be open to prospective bidders.

For those who are interested to join the video conference, you are hereby advised to **SUBMIT YOUR LETTER OF INTENT ONE (1) DAY BEFORE** the scheduled Pre-Bid Conference, indicating the e-mail address, wherein the Zoom Video Conference I.D. and password will be sent.

Furthermore, only one (1) authorized representative for each prospective bidder is allowed to participate. Kindly send your letter to:

MR. JON LOUIE A. SANCHEZ
BAC Chairperson
Tel No.: (054) 473-7813 local 111;
Fax No.: (054) 473-9288
E-mail address: mnwdbac@yahoo.com

7. Bids must be duly received by the BAC Secretariat at the office below on or before **DECEMBER 11, 2024 at 12:00 NN**. Late bids shall not be accepted.
8. All bids must be accompanied by a bid security in any of the acceptable forms and in the amount stated in **ITB** Clause 16.
9. Bid opening shall be on **DECEMBER 11, 2024, 1:30 PM** at 2nd Floor, Conference Room, MNWD Building, 40 J. Miranda Avenue, Naga City. Bids will be opened in the presence of the bidders' representatives who choose to attend the activity.
10. The **MNWD** reserves the right to reject any and all bids, declare a failure of bidding, or not award the contract at any time prior to contract award in accordance with Sections 35.6 and 41 of the 2016 revised Implementing Rules and Regulations (IRR) of RA No. 9184, without thereby incurring any liability to the affected bidder or bidders.
11. For further information, please refer to:

JON LOUIE A. SANCHEZ
Administrative Services Department
MNWD Compound, 40 J. Miranda Avenue, Naga City
Tel No.: (054) 473-7813 local 111; Fax No.: (054) 473-9288
Email Address: mnwdbac@yahoo.com
Website Address: mnwd.gov.ph

12. You may visit the following website/s:

For downloading of bidding documents and forms, please visit the **Philippine Government Electronic Procurement System (PhilGEPS) website** or **Government Procurement Policy Board (GPPB) website**.

November 22, 2024

JON LOUIE A. SANCHEZ
Chairperson
Bids and Awards Committee

Section II. Instructions to Bidders

Notes on the Instructions to Bidders

This Section on the Instruction to Bidders (ITB) provides the information necessary for bidders to prepare responsive bids, in accordance with the requirements of the Procuring Entity. It also provides information on bid submission, eligibility check, opening and evaluation of bids, post-qualification, and on the award of contract.

1. Scope of Bid

The Procuring Entity, **METROPOLITAN NAGA WATER DISTRICT (MNWD)** invites Bids for the **SUPPLY OF LABOR AND MATERIALS FOR THE DRILLING OF THREE (3) TEST / PRODUCTION WELLS FOR THE PROPOSED CAROLINA VII, CAROLINA VIII, AND CARARAYAN VI PUMPING STATIONS**, with Project Identification Number **INFRA 2024-007**.

The Procurement Project (referred to herein as “Project”) is for the construction of Works, as described in Section VI (Specifications).

2. Funding Information

2.1. The GOP through the source of funding as indicated below for 2023 in the amount of **FIFTEEN MILLION NINE HUNDRED FIFTY-NINE THOUSAND ONE HUNDRED FIFTY PESOS (₱ 15,959,150.00) ONLY**.

2.2. The source of funding is GOCC and GFIs, the proposed Corporate Operating Budget.

3. Bidding Requirements

The Bidding for the Project shall be governed by all the provisions of RA No. 9184 and its 2016 revised IRR, including its Generic Procurement Manual and associated policies, rules and regulations as the primary source thereof, while the herein clauses shall serve as the secondary source thereof.

Any amendments made to the IRR and other GPPB issuances shall be applicable only to the ongoing posting, advertisement, or invitation to bid by the BAC through the issuance of a supplemental or bid bulletin.

The Bidder, by the act of submitting its Bid, shall be deemed to have inspected the site, determined the general characteristics of the contracted Works and the conditions for this Project, such as the location and the nature of the work; (b) climatic conditions; (c) transportation facilities; (c) nature and condition of the terrain, geological conditions at the site communication facilities, requirements, location and availability of construction aggregates and other materials, labor, water, electric power and access roads; and (d) other factors that may affect the cost, duration and execution or implementation of the contract, project, or work and examine all instructions, forms, terms, and project requirements in the Bidding Documents.

4. Corrupt, Fraudulent, Collusive, Coercive, and Obstructive Practices

The Procuring Entity, as well as the Bidders and Contractors, shall observe the highest standard of ethics during the procurement and execution of the contract. They or through an agent shall not engage in corrupt, fraudulent, collusive, coercive, and obstructive practices defined under Annex “I” of the 2016 revised IRR of RA No. 9184 or other integrity violations in competing for the Project.

5. Eligible Bidders

- 5.1. Only Bids of Bidders found to be legally, technically, and financially capable will be evaluated.
- 5.2. The Bidder must have an experience of having completed a Single Largest Completed Contract (SLCC) that is similar to this Project, equivalent to at least fifty percent (50%) of the ABC adjusted, if necessary, by the Bidder to current prices using the PSA's CPI, except under conditions provided for in Section 23.4.2.4 of the 2016 revised IRR of RA No. 9184.

A contract is considered to be "similar" to the contract to be bid if it has the major categories of work stated in the **BDS**.
- 5.3. For Foreign-funded Procurement, the Procuring Entity and the foreign government/foreign or international financing institution may agree on another track record requirement, as specified in the Bidding Document prepared for this purpose.
- 5.4. The Bidders shall comply with the eligibility criteria under Section 23.4.2 of the 2016 IRR of RA No. 9184.

6. Origin of Associated Goods

There is no restriction on the origin of Goods other than those prohibited by a decision of the UN Security Council taken under Chapter VII of the Charter of the UN.

7. Subcontracts

- 7.1. The Bidder may subcontract portions of the Project to the extent allowed by the Procuring Entity as stated herein, but in no case more than fifty percent (50%) of the Project.

The Procuring Entity has prescribed that **Subcontracting is not allowed**.

8. Pre-Bid Conference

The Procuring Entity will hold a pre-bid conference for this Project on the specified date and time and either at its physical address at **2nd Floor, Conference Room, MNWD Building, 40 J. Miranda Avenue, Naga City**, and/or through video conference, as indicated in paragraph 6 of the **IB**.

9. Clarification and Amendment of Bidding Documents

Prospective bidders may request for clarification on and/or interpretation of any part of the Bidding Documents. Such requests must be in writing and received by the Procuring Entity, either at its given address or through electronic mail indicated in the **IB**, at least ten (10) calendar days before the deadline set for the submission and receipt of Bids.

10. Documents Comprising the Bid: Eligibility and Technical Components

- 10.1. The first envelope shall contain the eligibility and technical documents of the Bid as specified in **Section IX. Checklist of Technical and Financial Documents**.
- 10.2. If the eligibility requirements or statements, the bids, and all other documents for submission to the BAC are in foreign language other than English, it must be accompanied by a translation in English, which shall be authenticated by the appropriate Philippine foreign service establishment, post, or the equivalent office having jurisdiction over the foreign bidder's affairs in the Philippines. For Contracting Parties to the Apostille Convention, only the translated documents shall be authenticated through an apostille pursuant to GPPB Resolution No. 13-2019 dated 23 May 2019. The English translation shall govern, for purposes of interpretation of the bid.
- 10.3. A valid PCAB License is required, and in case of joint ventures, a valid special PCAB License, and registration for the type and cost of the contract for this Project. Any additional type of Contractor license or permit shall be indicated in the **BDS**.
- 10.4. A List of Contractor's key personnel (e.g., Project Manager, Project Engineers, Materials Engineers, and Foremen) assigned to the contract to be bid, with their complete qualification and experience data shall be provided. These key personnel must meet the required minimum years of experience set in the **BDS**.
- 10.5. A List of Contractor's major equipment units, which are owned, leased, and/or under purchase agreements, supported by proof of ownership, certification of availability of equipment from the equipment lessor/vendor for the duration of the project, as the case may be, must meet the minimum requirements for the contract set in the **BDS**.

11. Documents Comprising the Bid: Financial Component

- 11.1. The second bid envelope shall contain the financial documents for the Bid as specified in **Section IX. Checklist of Technical and Financial Documents**.
- 11.2. Any bid exceeding the ABC indicated in paragraph 1 of the **IB** shall not be accepted.
- 11.3. For Foreign-funded procurement, a ceiling may be applied to bid prices provided the conditions are met under Section 31.2 of the 2016 revised IRR of RA No. 9184.

12. Alternative Bids

Bidders shall submit offers that comply with the requirements of the Bidding Documents, including the basic technical design as indicated in the drawings and specifications. Unless there is a value engineering clause in the **BDS**, alternative Bids shall not be accepted.

13. Bid Prices

All bid prices for the given scope of work in the Project as awarded shall be considered as fixed prices, and therefore not subject to price escalation during contract implementation, except under extraordinary circumstances as determined by the NEDA and approved by the GPPB pursuant to the revised Guidelines for Contract Price Escalation guidelines.

14. Bid and Payment Currencies

14.1. Bid prices may be quoted in the local currency or tradeable currency accepted by the BSP at the discretion of the Bidder. However, for purposes of bid evaluation, Bids denominated in foreign currencies shall be converted to Philippine currency based on the exchange rate as published in the BSP reference rate bulletin on the day of the bid opening.

14.2. Payment of the contract price shall be made in Philippine Pesos.

15. Bid Security

15.1. The Bidder shall submit a Bid Securing Declaration or any form of Bid Security in the amount indicated in the **BDS**, which shall be not less than the percentage of the ABC in accordance with the schedule in the **BDS**.

15.2. The Bid and bid security shall be valid until One Hundred Twenty (120) calendar days after the Bid Opening. Any bid not accompanied by an acceptable bid security shall be rejected by the Procuring Entity as non-responsive.

16. Sealing and Marking of Bids

Each Bidder shall submit one (1) original copy and three (3) additional hard copies of the first and second components of its Bid.

17. Deadline for Submission of Bids

The Bidders shall submit on the specified date and time and either at its physical address or through online submission as indicated in paragraph 7 of the **IB**.

18. Opening and Preliminary Examination of Bids

18.1. The BAC shall open the Bids in public at the time, on the date, and at the place specified in paragraph 9 of the **IB**. The Bidders' representatives who are present

shall sign a register evidencing their attendance. In case videoconferencing, webcasting or other similar technologies will be used, attendance of participants shall likewise be recorded by the BAC Secretariat.

In case the Bids cannot be opened as scheduled due to justifiable reasons, the rescheduling requirements under Section 29 of the 2016 revised IRR of RA No. 9184 shall prevail.

- 18.2. The preliminary examination of Bids shall be governed by Section 30 of the 2016 revised IRR of RA No. 9184.

19. Detailed Evaluation and Comparison of Bids

- 19.1. The Procuring Entity's BAC shall immediately conduct a detailed evaluation of all Bids rated "*passed*" using non-discretionary pass/fail criteria. The BAC shall consider the conditions in the evaluation of Bids under Section 32.2 of 2016 revised IRR of RA No. 9184.
- 19.2. If the Project allows partial bids, all Bids and combinations of Bids as indicated in the **BDS** shall be received by the same deadline and opened and evaluated simultaneously so as to determine the Bid or combination of Bids offering the lowest calculated cost to the Procuring Entity. Bid Security as required by **ITB** Clause 16 shall be submitted for each contract (lot) separately.
- 19.3. In all cases, the NFCC computation pursuant to Section 23.4.2.6 of the 2016 revised IRR of RA No. 9184 must be sufficient for the total of the ABCs for all the lots participated in by the prospective Bidder.

20. Post Qualification

Within a non-extendible period of five (5) calendar days from receipt by the Bidder of the notice from the BAC that it submitted the Lowest Calculated Bid, the Bidder shall submit its latest income and business tax returns filed and paid through the BIR Electronic Filing and Payment System (eFPS), and other appropriate licenses and permits required by law and stated in the **BDS**.

21. Signing of the Contract

The documents required in Section 37.2 of the 2016 revised IRR of RA No. 9184 shall form part of the Contract. Additional Contract documents are indicated in the **BDS**.

Section III. Bid Data Sheet

Notes on the Bid Data Sheet (BDS)

The Bid Data Sheet (BDS) consists of provisions that supplement, amend, or specify in detail, information, or requirements included in the ITB found in Section II, which are specific to each procurement.

This Section is intended to assist the Procuring Entity in providing the specific information in relation to corresponding clauses in the ITB and has to be prepared for each specific procurement.

The Procuring Entity should specify in the BDS information and requirements specific to the circumstances of the Procuring Entity, the processing of the procurement, and the bid evaluation criteria that will apply to the Bids. In preparing the BDS, the following aspects should be checked:

- a. Information that specifies and complements provisions of the ITB must be incorporated.
- b. Amendments and/or supplements, if any, to provisions of the ITB as necessitated by the circumstances of the specific procurement, must also be incorporated.

Bid Data Sheet

ITB Clause															
5.2	<p>For this purpose, contracts similar to the Project refer to contracts which have the same major categories of work, which shall be:</p> <ol style="list-style-type: none"> a. DRILLING OF TEST / PRODUCTION WELL b. completed within FIVE (5) YEARS prior to the deadline for the submission and receipt of bids. c. Per MNWD BAC Resolution No. 18, Series of 2020, the bidder shall submit a <i>Constructors Performance Evaluation System (CPES) Rating Sheet, or any equivalent document in case of contracts with private sector, with at least satisfactory rating</i>, corresponding to the submitted SLCC. This is in addition to the Notice of Award and/ or Notice to Proceed and Certificate of Completion and Final Acceptance issued by the owner. 														
7.1	Subcontracting is not allowed.														
10.3	<ol style="list-style-type: none"> 1. Valid PCAB License: <ol style="list-style-type: none"> a. Size Range: Small B b. License Category C / D 2. Valid Certification of Well Driller’s Registration issued by National Water Resources Board 														
10.4	<p>The Bidder must submit the requirements which shows that all key personnel must meet the required minimum years of experience set below:</p> <ol style="list-style-type: none"> a.) Organizational chart for the contract to be bid b.) List of contractor’s personnel (viz, Project Manager, Project Engineers, Materials Engineers and Foremen), to be assigned to the contract to be bid, with their complete qualification and experience data; c.) Contractor’s Letter Certificate to Procuring Entity; and d.) Bidders with a pending project with MNWD showing a slippage of more than 10% at the time of posting of Invitation to Bid shall not be allowed to bid. Bidders shall secure a certification from MNWD, including bidders without on-going projects. <table style="width: 100%; margin-top: 10px;"> <thead> <tr> <th style="text-align: left;"><u>Key Personnel</u></th> <th style="text-align: left;"><u>Relevant Experience</u></th> </tr> </thead> <tbody> <tr> <td>1 – Project Engineer</td> <td>3 years</td> </tr> <tr> <td>2 – Drillers</td> <td>3 years</td> </tr> </tbody> </table>	<u>Key Personnel</u>	<u>Relevant Experience</u>	1 – Project Engineer	3 years	2 – Drillers	3 years								
<u>Key Personnel</u>	<u>Relevant Experience</u>														
1 – Project Engineer	3 years														
2 – Drillers	3 years														
10.5	<p>The minimum major equipment requirements are the following:</p> <table style="width: 100%; margin-top: 10px;"> <thead> <tr> <th style="text-align: left;"><u>Equipment</u></th> <th style="text-align: left;"><u>Number of Units</u></th> </tr> </thead> <tbody> <tr> <td>1.) Drilling Rig (Rotary Type) Complete w/ Appurtenances</td> <td style="text-align: center;">2</td> </tr> <tr> <td style="padding-left: 20px;">Rated Capacity:</td> <td></td> </tr> <tr> <td style="padding-left: 40px;"><u>Drill Pipe Size</u></td> <td style="padding-left: 40px;"><u>Recommended Depth</u></td> </tr> <tr> <td style="padding-left: 40px;">At least 3 ½”</td> <td style="padding-left: 40px;">Greater than 225 LM</td> </tr> <tr> <td>2.) Lorry Truck</td> <td style="text-align: center;">2</td> </tr> <tr> <td>3.) Welding Machine</td> <td style="text-align: center;">2</td> </tr> </tbody> </table>	<u>Equipment</u>	<u>Number of Units</u>	1.) Drilling Rig (Rotary Type) Complete w/ Appurtenances	2	Rated Capacity:		<u>Drill Pipe Size</u>	<u>Recommended Depth</u>	At least 3 ½”	Greater than 225 LM	2.) Lorry Truck	2	3.) Welding Machine	2
<u>Equipment</u>	<u>Number of Units</u>														
1.) Drilling Rig (Rotary Type) Complete w/ Appurtenances	2														
Rated Capacity:															
<u>Drill Pipe Size</u>	<u>Recommended Depth</u>														
At least 3 ½”	Greater than 225 LM														
2.) Lorry Truck	2														
3.) Welding Machine	2														

	<p>4.) Oxygen / Acetylene Cutting Outfit / Equipment 2</p> <p>5.) Air Compressor 2</p> <p>6.) Pump Testing Equipment Complete w/ Appurtenances 2</p> <p>7.) Generator Set 2</p> <p>The Bidder must submit List of Contractor's major equipment units, which are owned, leased, and / or under purchase, supported by proof of ownership, Certificate of Availability of Equipment from the equipment lessor / vendor / owner for the duration of the project; as the case may be, which must meet the minimum requirements for the contract set in BDS.</p>
12	No further instruction.
15.1	<p>The bid security shall be in the form of a Bid Securing Declaration or any of the following forms and amounts:</p> <p>a. The amount of not less than THREE HUNDRED NINETEEN THOUSAND ONE HUNDRED EIGHTY-THREE PESOS (₱ 319,183.00) only [2% of ABC], if bid security is in cash, cashier's/manager's check, bank draft/guarantee or irrevocable letter of credit;</p> <p>b. The amount of not less than SEVEN HUNDRED NINETY-SEVEN THOUSAND NINE HUNDRED FIFTY-SEVEN PESOS AND 50/100 (₱ 797,957.50) only [5% of ABC] if bid security is in Surety Bond.</p>
19.2	Partial bid is not allowed. The infrastructure project is packaged as a single lot and the lot shall not be divided into subs-lots for the purpose of bidding, evaluation and contract award.
20	<p><u>Only tax returns filed and taxes paid through the BIR Electronic Filing and Payments System (EFPS) shall be accepted.</u></p> <p>NOTE: The latest income and business tax returns are those within the last six months preceding the date of bid submission.</p>
21	<p>Additional contract documents required by MNWD:</p> <p>Construction schedule and S-curve, manpower schedule, construction methods, equipment utilization schedule, and PERT/CPM.</p>

Section IV. General Conditions of Contract

Notes on the General Conditions of Contract

The General Conditions of Contract (GCC) in this Section, read in conjunction with the Special Conditions of Contract in Section V and other documents listed therein, should be a complete document expressing all the rights and obligations of the parties.

Matters governing performance of the Contractor, payments under the contract, or matters affecting the risks, rights, and obligations of the parties under the contract are included in the GCC and Special Conditions of Contract.

Any complementary information, which may be needed, shall be introduced only through the Special Conditions of Contract.

1. **Scope of Contract**

This Contract shall include all such items, although not specifically mentioned, that can be reasonably inferred as being required for its completion as if such items were expressly mentioned herein. All the provisions of RA No. 9184 and its 2016 revised IRR, including the Generic Procurement Manual, and associated issuances, constitute the primary source for the terms and conditions of the Contract, and thus, applicable in contract implementation. Herein clauses shall serve as the secondary source for the terms and conditions of the Contract.

This is without prejudice to Sections 74.1 and 74.2 of the 2016 revised IRR of RA No. 9184 allowing the GPPB to amend the IRR, which shall be applied to all procurement activities, the advertisement, posting, or invitation of which were issued after the effectivity of the said amendment.

2. **Sectional Completion of Works**

If sectional completion is specified in the **Special Conditions of Contract (SCC)**, references in the Conditions of Contract to the Works, the Completion Date, and the Intended Completion Date shall apply to any Section of the Works (other than references to the Completion Date and Intended Completion Date for the whole of the Works).

3. **Possession of Site**

4.1. The Procuring Entity shall give possession of all or parts of the Site to the Contractor based on the schedule of delivery indicated in the **SCC**, which corresponds to the execution of the Works. If the Contractor suffers delay or incurs cost from failure on the part of the Procuring Entity to give possession in accordance with the terms of this clause, the Procuring Entity's Representative shall give the Contractor a Contract Time Extension and certify such sum as fair to cover the cost incurred, which sum shall be paid by Procuring Entity.

4.2. If possession of a portion is not given by the above date, the Procuring Entity will be deemed to have delayed the start of the relevant activities. The resulting adjustments in contract time to address such delay may be addressed through contract extension provided under Annex "E" of the 2016 revised IRR of RA No. 9184.

4. **The Contractor's Obligations**

The Contractor shall employ the key personnel named in the Schedule of Key Personnel indicating their designation, in accordance with **ITB** Clause 10.3 and specified in the **BDS**, to carry out the supervision of the Works.

The Procuring Entity will approve any proposed replacement of key personnel only if their relevant qualifications and abilities are equal to or better than those of the personnel listed in the Schedule.

5. Performance Security

- 5.1. Within ten (10) calendar days from receipt of the Notice of Award from the Procuring Entity but in no case later than the signing of the contract by both parties, the successful Bidder shall furnish the performance security in any of the forms prescribed in Section 39 of the 2016 revised IRR.
- 5.2. The Contractor, by entering into the Contract with the Procuring Entity, acknowledges the right of the Procuring Entity to institute action pursuant to RA No. 3688 against any subcontractor be they an individual, firm, partnership, corporation, or association supplying the Contractor with labor, materials and/or equipment for the performance of this Contract.

6. Site Investigation Reports

The Contractor, in preparing the Bid, shall rely on any Site Investigation Reports referred to in the SCC supplemented by any information obtained by the Contractor.

7. Warranty

- 7.1. In case the Contractor fails to undertake the repair works under Section 62.2.2 of the 2016 revised IRR, the Procuring Entity shall forfeit its performance security, subject its property(ies) to attachment or garnishment proceedings, and perpetually disqualify it from participating in any public bidding. All payables of the GOP in his favor shall be offset to recover the costs.
- 7.2. The warranty against Structural Defects/Failures, except that occasioned-on force majeure, shall cover the period from the date of issuance of the Certificate of Final Acceptance by the Procuring Entity. Specific duration of the warranty is found in the SCC.

8. Liability of the Contractor

Subject to additional provisions, if any, set forth in the SCC, the Contractor's liability under this Contract shall be as provided by the laws of the Republic of the Philippines.

If the Contractor is a joint venture, all partners to the joint venture shall be jointly and severally liable to the Procuring Entity.

9. Termination for Other Causes

Contract termination shall be initiated in case it is determined *prima facie* by the Procuring Entity that the Contractor has engaged, before, or during the implementation of the contract, in unlawful deeds and behaviors relative to contract acquisition and implementation, such as, but not limited to corrupt, fraudulent, collusive, coercive, and obstructive practices as stated in ITB Clause 4.

10. Dayworks

Subject to the guidelines on Variation Order in Annex “E” of the 2016 revised IRR of RA No. 9184, and if applicable as indicated in the **SCC**, the Dayworks rates in the Contractor’s Bid shall be used for small additional amounts of work only when the Procuring Entity’s Representative has given written instructions in advance for additional work to be paid for in that way.

11. Program of Work

11.1. The Contractor shall submit to the Procuring Entity’s Representative for approval the said Program of Work showing the general methods, arrangements, order, and timing for all the activities in the Works. The submissions of the Program of Work are indicated in the **SCC**.

11.2. The Contractor shall submit to the Procuring Entity’s Representative for approval an updated Program of Work at intervals no longer than the period stated in the **SCC**. If the Contractor does not submit an updated Program of Work within this period, the Procuring Entity’s Representative may withhold the amount stated in the **SCC** from the next payment certificate and continue to withhold this amount until the next payment after the date on which the overdue Program of Work has been submitted.

12. Instructions, Inspections and Audits

The Contractor shall permit the GOP or the Procuring Entity to inspect the Contractor’s accounts and records relating to the performance of the Contractor and to have them audited by auditors of the GOP or the Procuring Entity, as may be required.

13. Advance Payment

The Procuring Entity shall, upon a written request of the Contractor which shall be submitted as a Contract document, make an advance payment to the Contractor in an amount not exceeding fifteen percent (15%) of the total contract price, to be made in lump sum, or at the most two installments according to a schedule specified in the **SCC**, subject to the requirements in Annex “E” of the 2016 revised IRR of RA No. 9184.

14. Progress Payments

The Contractor may submit a request for payment for Work accomplished. Such requests for payment shall be verified and certified by the Procuring Entity’s Representative/Project Engineer. Except as otherwise stipulated in the **SCC**, materials and equipment delivered on the site but not completely put in place shall not be included for payment.

15. Operating and Maintenance Manuals

15.1. If required, the Contractor will provide “as built” Drawings and/or operating and maintenance manuals as specified in the **SCC**.

- 15.2. If the Contractor does not provide the Drawings and/or manuals by the dates stated above, or they do not receive the Procuring Entity's Representative's approval, the Procuring Entity's Representative may withhold the amount stated in the SCC from payments due to the Contractor.

Section V. Special Conditions of Contract

Notes on the Special Conditions of Contract

Similar to the BDS, the clauses in this Section are intended to assist the Procuring Entity in providing contract-specific information in relation to corresponding clauses in the GCC found in Section IV.

The Special Conditions of Contract (SCC) complement the GCC, specifying contractual requirements linked to the special circumstances of the Procuring Entity, the Procuring Entity's country, the sector, and the Works procured. In preparing this Section, the following aspects should be checked:

- a. Information that complements provisions of the GCC must be incorporated.
- b. Amendments and/or supplements to provisions of the GCC as necessitated by the circumstances of the specific purchase, must also be incorporated.

However, no special condition which defeats or negates the general intent and purpose of the provisions of the GCC should be incorporated herein.

Special Conditions of Contract

GCC Clause	
2	The Intended Completion Date is TWO HUNDRED FORTY (240) CALENDAR DAYS after issuance of NOTICE TO PROCEED .
4.1	The Site is located at the City of Naga.
6	The site investigation reports are: Affidavit of Site Inspection .
7.2	Warranty against structural defects / failures: Five (5) Years
10	No dayworks are applicable to the contract.
11.1	Not applicable
11.2	Not applicable
13	The amount of the advance payment shall not exceed 15% of the Total Contract Price.
14	Materials and equipment delivered on the site but not completely put in place will not be included for payment.
15.1	The date by which “as built” drawings are required is upon completion of on-site works.
15.2	The amount to be withheld for failing to produce “as built” drawings and/or operating and maintenance manuals by the date required is 10% of the Total Contract Price.

Section VI. Specifications

This set of specifications shall govern the methods of construction and the kinds of materials to be used for the **SUPPLY OF LABOR AND MATERIALS FOR THE DRILLING OF CAROLINA VII, CAROLINA III, AND CARARAYAN VI TEST/PRODUCTION WELLS** shown in the plans and detailed drawings.

1. SCOPE OF WORK

The plans, detail drawings and these specifications shall be considered as complementing each other. So that what is mentioned or shown in one, although not mentioned or shown in the other, shall be considered as appearing on both. In case of conflict between the two, the same should be referred to the Designing Engineer for resolution.

All parts of the construction shall be furnished with first class workmanship to the fullest talent and meaning of the plans and these specifications, and to the entire satisfaction of the Engineer-in-charge and the Owner. Drilling shall be performed with the rotary drilling method.

1.1 Site Preparation and Reinstatement

- 1.1.1. The Contractor shall prepare the site, provide all necessary tanks and pits and make all necessary arrangements for erecting and dismantling the drilling unit and shall reinstate the site on completion of such phase of work to the satisfaction of the Engineer.

2. WELL DRILLING

2.1 Equipment

- 2.1.1. The Contractor shall provide and operate mobile Rotary Drilling Rig together with all auxiliary equipment and appurtenances, all of which shall be in good running condition and have undergone preventive maintenance within the last Six (6) months prior to the posting of invitation to bid.
- 2.2.2. The Contractor shall provide all lubricants, fuels and spares necessary to keep the drilling rig(s) in continuous operation.

2.2 Drilling Method

- 2.2.1. All drilling shall be performed with the rotary drilling method.
- 2.2.2. The Contractor shall drill the hole to such depth and with such a diameter which shall enable an easy installation of casing and screen and placement of gravel envelope with a uniform thickness as specified in the Contract Drawings.

2.3 Strata Sampling

- 2.4.1. Strata samples shall be taken at one (1) meter intervals or more frequent if the formation penetrated changes. Samples shall be placed in plastic or other appropriate bags on which or in which the sampling depth is written in such a manner that it is permanently readable.

2.4.2. The sampling procedure must provide that all the fractions of the penetrated strata are present in the sample.

3. GEOPHYSICAL LOGGING

3.1 Scope

The Contractor shall perform geophysical logging (self-potential and electrical resistivity). An Electric log shall be provided upon completion of the pilot hole. The lithology shall be evaluated every five-meter (5m) depth of borehole and shall be plot in complete detail. The E-log shall consist of two (2) spontaneous potential curves and resistivity curves which shall be plot in Millivolts and Ohm-Meter units. The recorded logs shall be submitted to the Engineer immediately upon completion of logging.

4. WELL CASING

4.1 Scope

The Contractor shall provide and install the well casing specified in the Contract Drawings and any temporary casing required during the work.

4.2 Casing Material

4.2.1. The type of well casings shall be as specified:

300 mm Ø x 6 meters Spiral welded steel casing (8 mm Thick)

5. WELL SCREENS

5.1 Scope

The Contractor shall provide and install the well screens specified in the Contract Drawings.

5.2 Type of Screens

5.2.1. The type of screens shall be as specified:

300mm Ø Continuous Slot Wedge Wirewound Stainless Steel Screen, 1.5mm

(Slot 60). 3m per length.

6. GRADED GRAVEL PACK

6.1 Scope

The Contractor shall provide and install gravel pack specified in the Contract Drawings.

6.2 Materials

The gravel pack material shall consist of well rounded, water-worn siliceous grains size ranging from 4 – 7 mm.

7. WELL DEVELOPMENT

7.1 Scope

- 7.1.1. The Contractor shall furnish compressors, surge plungers, jetting tools, electric generators, chemicals and any other equipment required for satisfactory well development and shall undertake the development as directed by the Engineer.
- 7.1.2. Development shall comprise deflocculation, high velocity jetting in continuous slot screens, surging with plunger in slotted screens and development by airlifting.

8. WELL TESTING

8.1 Scope

The Contractor shall provide a Pumping Unit together with all auxiliary equipment and conduct the Step-drawdown pumping tests and Continuous constant discharge pumping test on the completed well.

8.2 Duration of Tests


- 8.2.1. The step-drawdown pumping tests shall be performed on 5 steps with a duration of 1 hour each.
- 8.2.2. The continuous constant discharge pumping tests shall be performed for a period of 72 hours. Water sample shall be collected during 72 hours pumping test for water quality testing.


9. CEMENT GROUTING

9.1 Scope

The Contractor shall provide the cement and mixing equipment required for the mixing of the grouting indicated in the Preliminary Well Design and shall place the cement grout from ground surface to 15 meters below ground level.


Section VII. Drawings

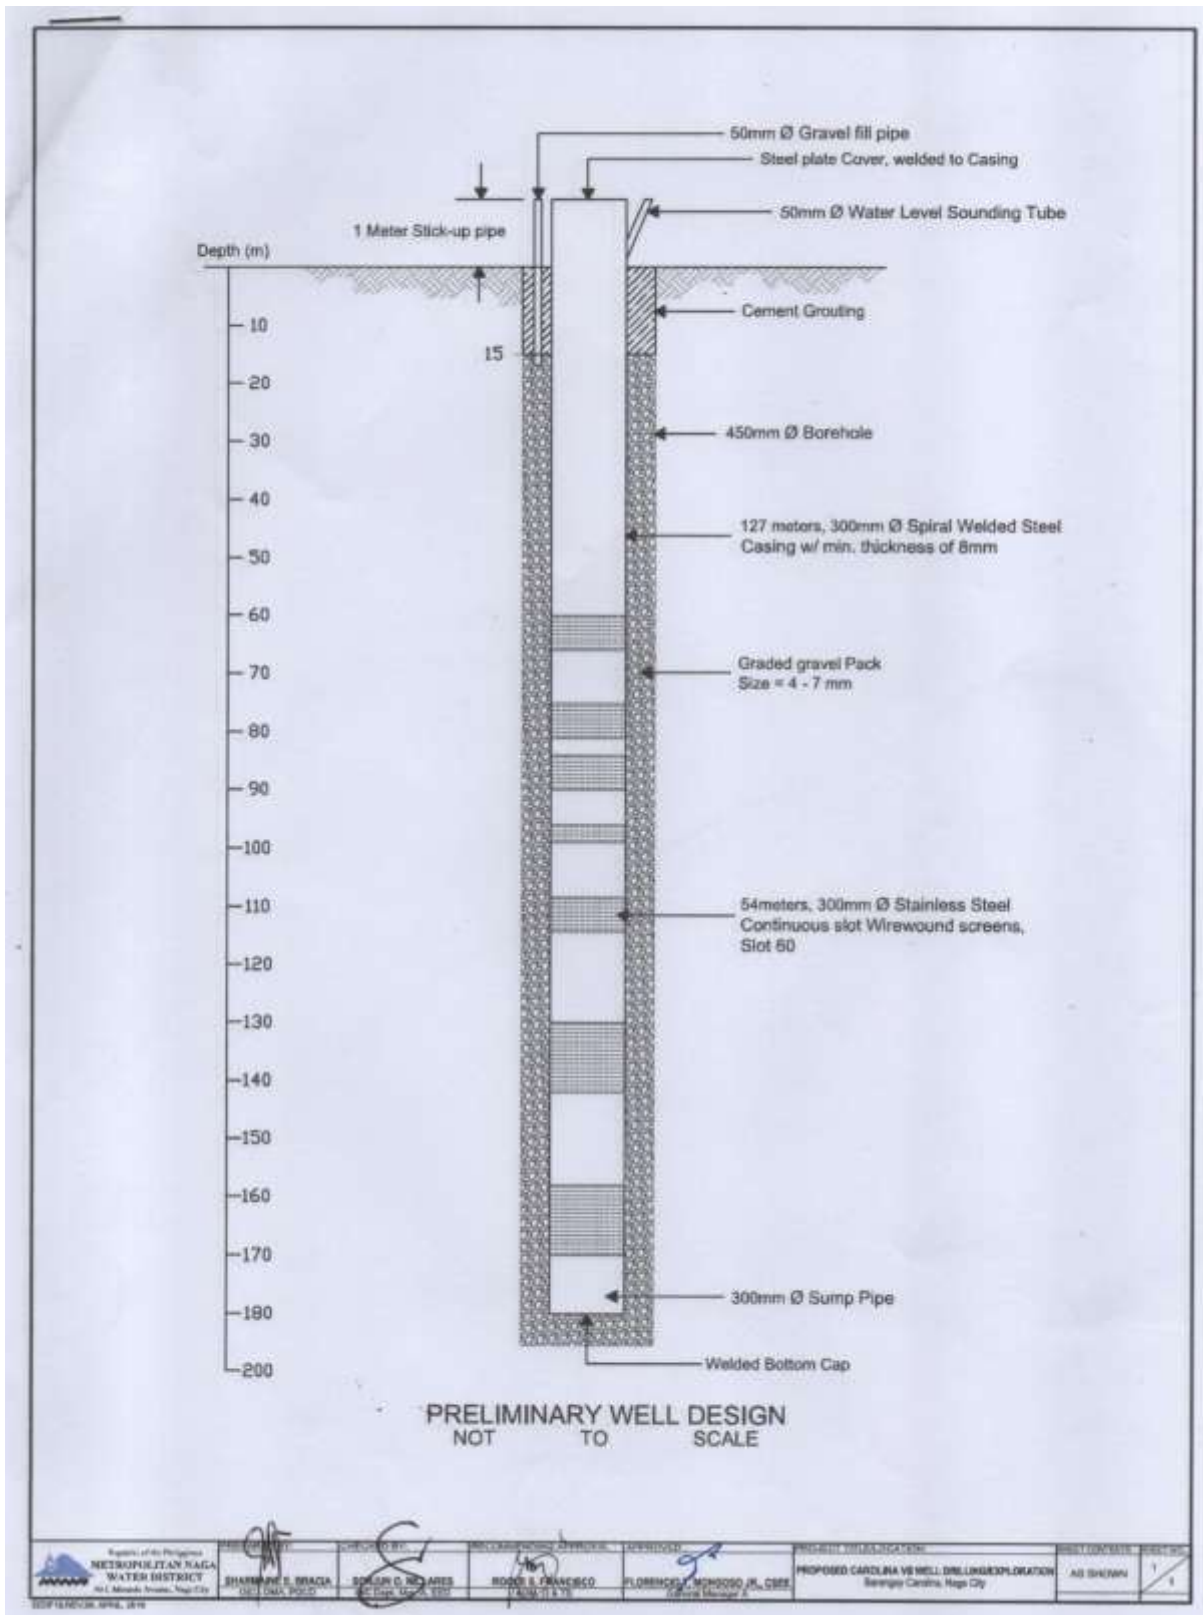

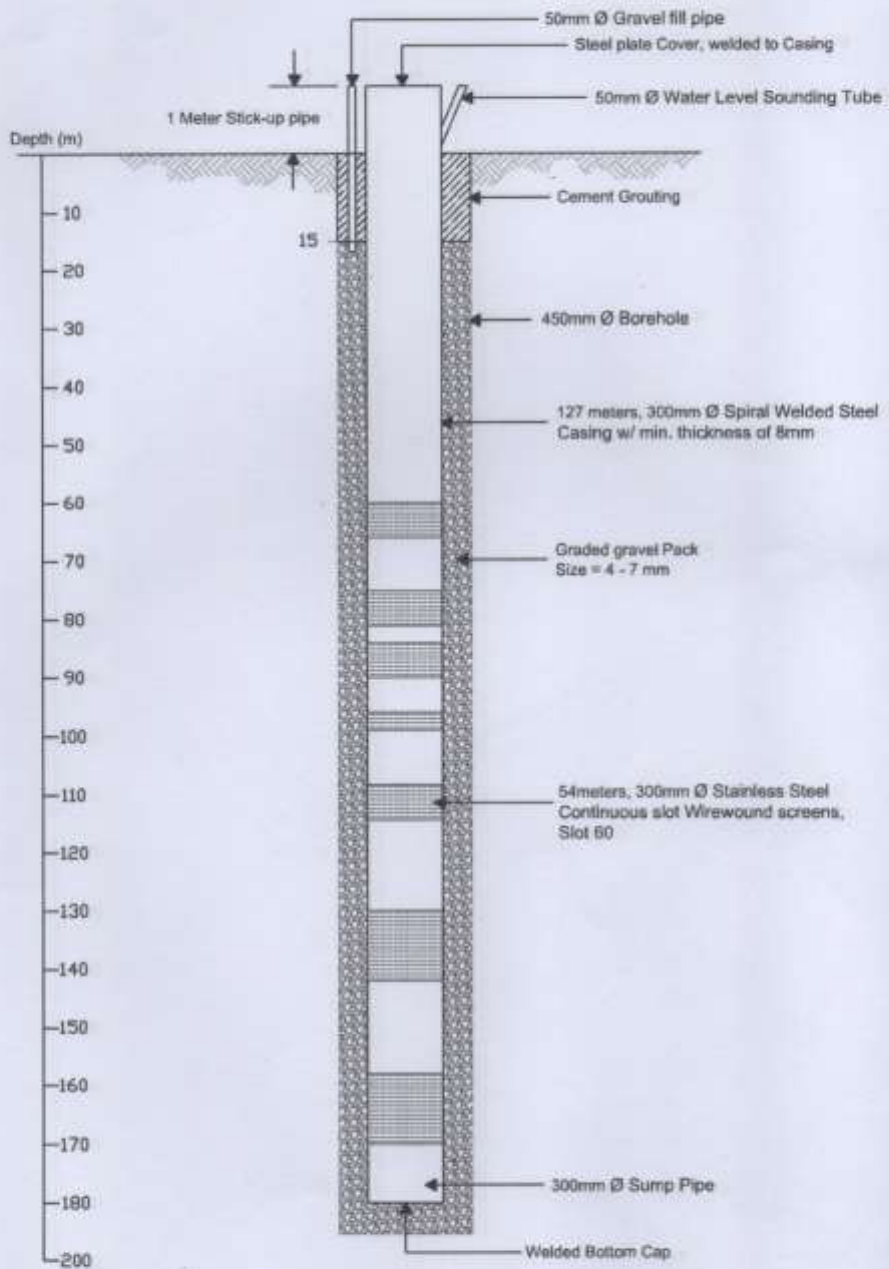

PRELIMINARY WELL DESIGN
NOT TO SCALE


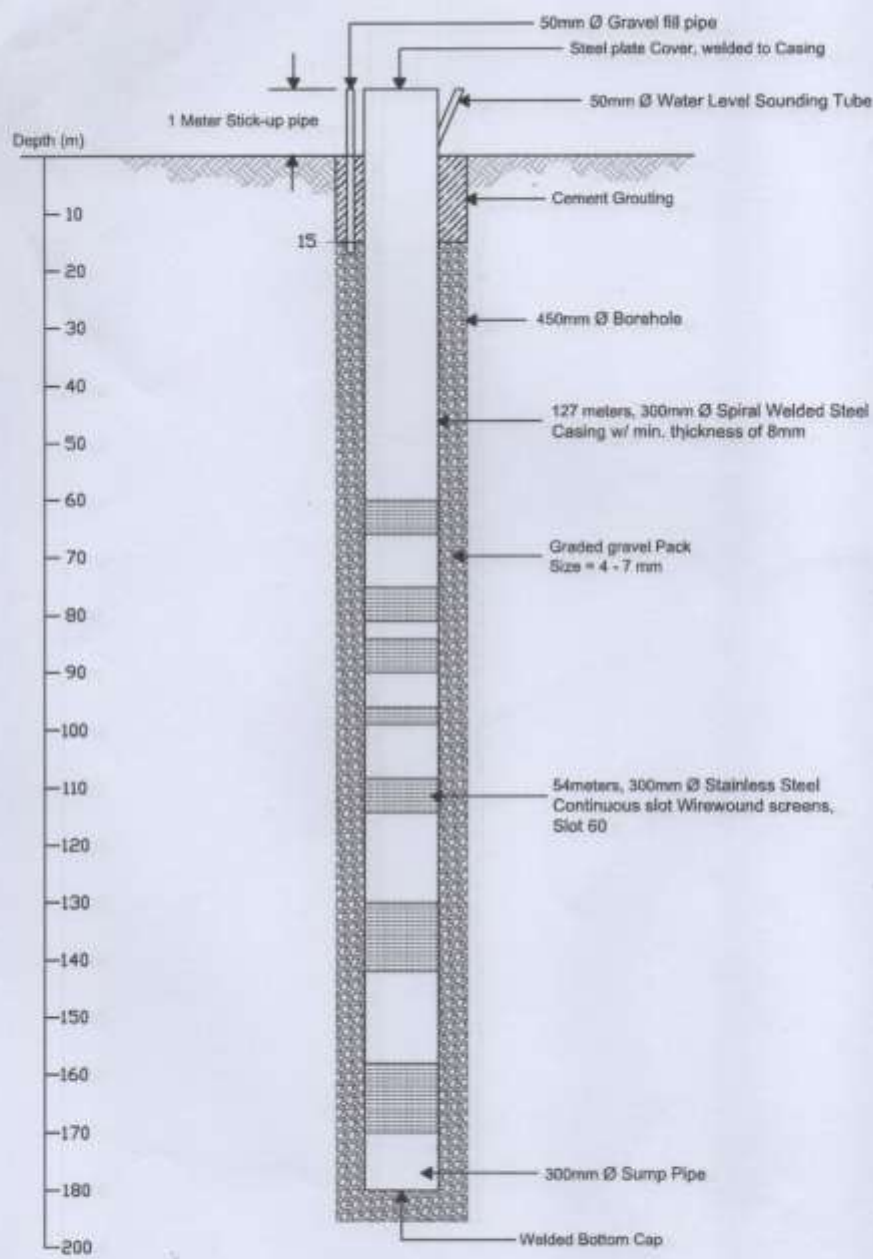

PRELIMINARY WELL DESIGN
NOT TO SCALE



Section VIII. Bill of Quantities

ITEM NO.	DESCRIPTION	Qty.	Unit	Unit Price	Total
1	CAROLINA VII ONE (1) TEST/PRODUCTION WELL				
	1. Mobilization of equipment, tools, materials, and drilling staff	1	Lot		
	2. Preparation of site and setting-up of equipment including site fill-up, if necessary	1	Lot		
	3. Drilling of 200 mm diameter Pilot hole including strata sampling every meter of penetration or less whenever changes of formation occurs and the use of temporary casings, if necessary	180	Mts.		
	4. Soil analysis, water bearing strata identification, geophysical borehole logging (self potential and electrical resistivity) and preparation of final well design	1	Lot		
	5. Furnishing of 300 mm Ø Spiral welded steel casing (8mm thick)	22	pcs.		
	6. Furnishing of 300 mm Ø Continuous slot Wedge wirewound stainless steel screens, Slot 60	18	pcs.		
	7. Reaming of pilot hole from 200 mm to 450 mm diameter	180	Mts.		
	8. Installation of 300mm Ø casings and screens including stick-up pipe	181	Mts.		
	9. Furnishing and installation of gravel pack material on annulus around casings and screens	165	Mts.		
	10. Furnishing and installation of 50 mm dia. G.I. gravel fill pipe with screw cap	16	Mts.		
	11. Mud dispersion/thinning with appropriate dispersant/thinner	1	Lot		
	12. Well development by:				
	a. Jetting/Backwashing	24	hrs.		
	b. Surging and Bailing	24	hrs.		
	c. Airlift method	12	hrs.		
	13. Step drawdown pumping test, about 5 steps at 1 hour duration per step	1	Lot		
	14. Continuous constant discharge rate pumping test	72	hrs.		
	15. Cement grouting of annulus around 300 mm dia. Casing	15	Mts.		
	16. Furnishing and installation of well head cap and sounding tube	1	Lot		
	17. Clean up and restoration of well site	1	Lot		
	18. Demobilization	1	Lot		
	19. Water quality testing	1	Lot		
2	CAROLINA VIII ONE (1) TEST/PRODUCTION WELL				
	1. Mobilization of equipment, tools, materials, and drilling staff	1	Lot		
	2. Preparation of site and setting-up of equipment including site fill-up, if necessary	1	Lot		
	3. Drilling of 200 mm diameter Pilot hole including strata sampling every meter of penetration or less whenever changes of formation occurs and the use of temporary casings, if necessary	180	Mts.		
	4. Soil analysis, water bearing strata identification, geophysical borehole logging (self potential and electrical resistivity) and preparation of final well design	1	Lot		
	5. Furnishing of 300 mm Ø Spiral welded steel casing (8mm thick)	22	pcs.		
	6. Furnishing of 300 mm Ø Continuous slot Wedge wirewound stainless steel screens, Slot 60	18	pcs.		
	7. Reaming of pilot hole from 200 mm to 450 mm diameter	180	Mts.		
	8. Installation of 300mm Ø casings and screens including stick-up pipe	181	Mts.		
	9. Furnishing and installation of gravel pack material on annulus around casings and screens	165	Mts.		
	10. Furnishing and installation of 50 mm dia. G.I. gravel fill pipe with screw cap	16	Mts.		
	11. Mud dispersion/thinning with appropriate dispersant/thinner	1	Lot		

ITEM NO.	DESCRIPTION	Qty.	Unit	Unit Price	Total
	12. Well development by:				
	a. Jetting/Backwashing	24	hrs.		
	b. Surging and Bailing	24	hrs.		
	c. Airlift method	12	hrs.		
	13. Step drawdown pumping test, about 5 steps at 1 hour duration per step	1	Lot		
	14. Continuous constant discharge rate pumping test	72	hrs.		
	15. Cement grouting of annulus around 300 mm dia. Casing	15	Mts.		
	16. Furnishing and installation of well head cap and sounding tube	1	Lot		
	17. Clean up and restoration of well site	1	Lot		
	18. Demobilization	1	Lot		
	19. Water quality testing	1	Lot		
3	CARARAYAN VI ONE (1) TEST/PRODUCTION WELL				
	1. Mobilization of equipment, tools, materials, and drilling staff	1	Lot		
	2. Preparation of site and setting-up of equipment including site fill-up, if necessary	1	Lot		
	3. Drilling of 200 mm diameter Pilot hole including strata sampling every meter of penetration or less whenever changes of formation occurs and the use of temporary casings, if necessary	180	Mts.		
	4. Soil analysis, water bearing strata identification, geophysical borehole logging (self potential and electrical resistivity) and preparation of final well design	1	Lot		
	5. Furnishing of 300 mm Ø Spiral welded steel casing (8mm thick)	22	pcs.		
	6. Furnishing of 300 mm Ø Continuous slot Wedge wirewound stainless steel screens, Slot 60	18	pcs.		
	7. Reaming of pilot hole from 200 mm to 450 mm diameter	180	Mts.		
	8. Installation of 300mm Ø casings and screens including stick-up pipe	181	Mts.		
	9. Furnishing and installation of gravel pack material on annulus around casings and screens	165	Mts.		
	10. Furnishing and installation of 50 mm dia. G.I. gravel fill pipe with screw cap	16	Mts.		
	11. Mud dispersion/thinning with appropriate dispersant/thinner	1	Lot		
	12. Well development by:				
	a. Jetting/Backwashing	24	hrs.		
	b. Surging and Bailing	24	hrs.		
	c. Airlift method	12	hrs.		
	13. Step drawdown pumping test, about 5 steps at 1 hour duration per step	1	Lot		
	14. Continuous constant discharge rate pumping test	72	hrs.		
	15. Cement grouting of annulus around 300 mm dia. Casing	15	Mts.		
	16. Furnishing and installation of well head cap and sounding tube	1	Lot		
	17. Clean up and restoration of well site	1	Lot		
	18. Demobilization	1	Lot		
	19. Water quality testing	1	Lot		
		Total Project Cost			

Section IX. Checklist of Technical and Financial Documents

Notes on the Checklist of Technical and Financial Documents

The prescribed documents in the checklist are mandatory to be submitted in the Bid, but shall be subject to the following:

- a. GPPB Resolution No. 09-2020 on the efficient procurement measures during a State of Calamity or other similar issuances that shall allow the use of alternate documents in lieu of the mandated requirements; or
- b. any subsequent GPPB issuances adjusting the documentary requirements after the effectivity of the adoption of the PBDs.

The BAC shall be checking the submitted documents of each Bidder against this checklist to ascertain if they are all present, using a non-discretionary “pass/fail” criterion pursuant to Section 30 of the 2016 revised IRR of RA No. 9184.

Checklist of Technical and Financial Documents

I. TECHNICAL COMPONENT ENVELOPE

Class "A" Documents

Legal Documents

- (a) Valid PhilGEPS Registration Certificate (Platinum Membership) (all pages) in accordance with Section 8.5.2 of the IRR;

Technical Documents

- (b) Statement of the prospective bidder of all its ongoing government and private contracts, including contracts awarded but not yet started, if any, whether similar or not similar in nature and complexity to the contract to be bid; **and**

- (c) Statement of the bidder's Single Largest Completed Contract (SLCC) similar to the contract to be bid, except under conditions provided under the rules;

Item (g) Statement of the Bidder's Single Largest Completed Contract (SLCC) shall be supported by the following:

- a. Notice of Award and / or Notice to Proceed;
- b. Certificate of Final Acceptance and Constructors Performance Evaluation System (CPES) Final Rating, which must be at least satisfactory, in case of contracts with private sector an equivalent document shall be submitted.

and

- (d) Philippine Contractors Accreditation Board (PCAB) License;
or

Special PCAB License in case of Joint Ventures;

and registration for the type and cost of the contract to be bid; **and**

- (e) Original copy of Bid Security. If in the form of a Surety Bond, submit also a certification issued by the Insurance Commission;

or

Original copy of Notarized Bid Securing Declaration; **and**

- (f) Project Requirements, which shall include the following:
- a. Organizational chart for the contract to be bid;
 - b. List of contractor's key personnel (*e.g.*, Project Manager, Project Engineers, Materials Engineers, and Foremen), to be assigned to the contract to be bid, with their complete qualification and experience data;
 - c. Contractor's Letter Certificate to Procuring Entity;
 - d. MNWD Certification issued for bidders without pending project with slippage of more than 10% at the time of posting of Invitation to Bid;

- e. List of contractor's major equipment units, which are owned, leased, and/or under purchase agreements, supported by proof of ownership or certification of availability of equipment from the equipment lessor/vendor for the duration of the project, as the case may be;
- f. Certificate of Availability of Equipment; and
- (g) Original duly signed Omnibus Sworn Statement (OSS); and if applicable, Original Notarized Secretary's Certificate in case of a corporation, partnership, or cooperative; or Original Special Power of Attorney of all members of the joint venture giving full power and authority to its officer to sign the OSS and do acts to represent the Bidder.

Financial Documents

- (h) The prospective bidder's computation of Net Financial Contracting Capacity (NFCC).

Class "B" Documents

- (i) If applicable, duly signed joint venture agreement (JVA) in accordance with RA No. 4566 and its IRR in case the joint venture is already in existence; or duly notarized statements from all the potential joint venture partners stating that they will enter into and abide by the provisions of the JVA in the instance that the bid is successful.

II. FINANCIAL COMPONENT ENVELOPE

- (j) Original of duly signed and accomplished Financial Bid Form; and

Other documentary requirements under RA No. 9184

- (k) Original of duly signed Bid Prices in the Bill of Quantities; and
- (l) Duly accomplished Detailed Estimates Form, including a summary sheet indicating the unit prices of construction materials, labor rates, and equipment rentals used in coming up with the Bid; and
- (m) Cash Flow by Quarter.

